


**NOTES:**

1. CONCRETE = 4,500 PSI
2. STEEL = 35,000 PSI
3. MIN COVER ON REBAR IS 1".
4. TANK MUST BE SET ON 3" SAND.
5. HOLES MAY BE CAST PER CUSTOMER SPECIFICATIONS AT NO ADDITIONAL CHARGE.

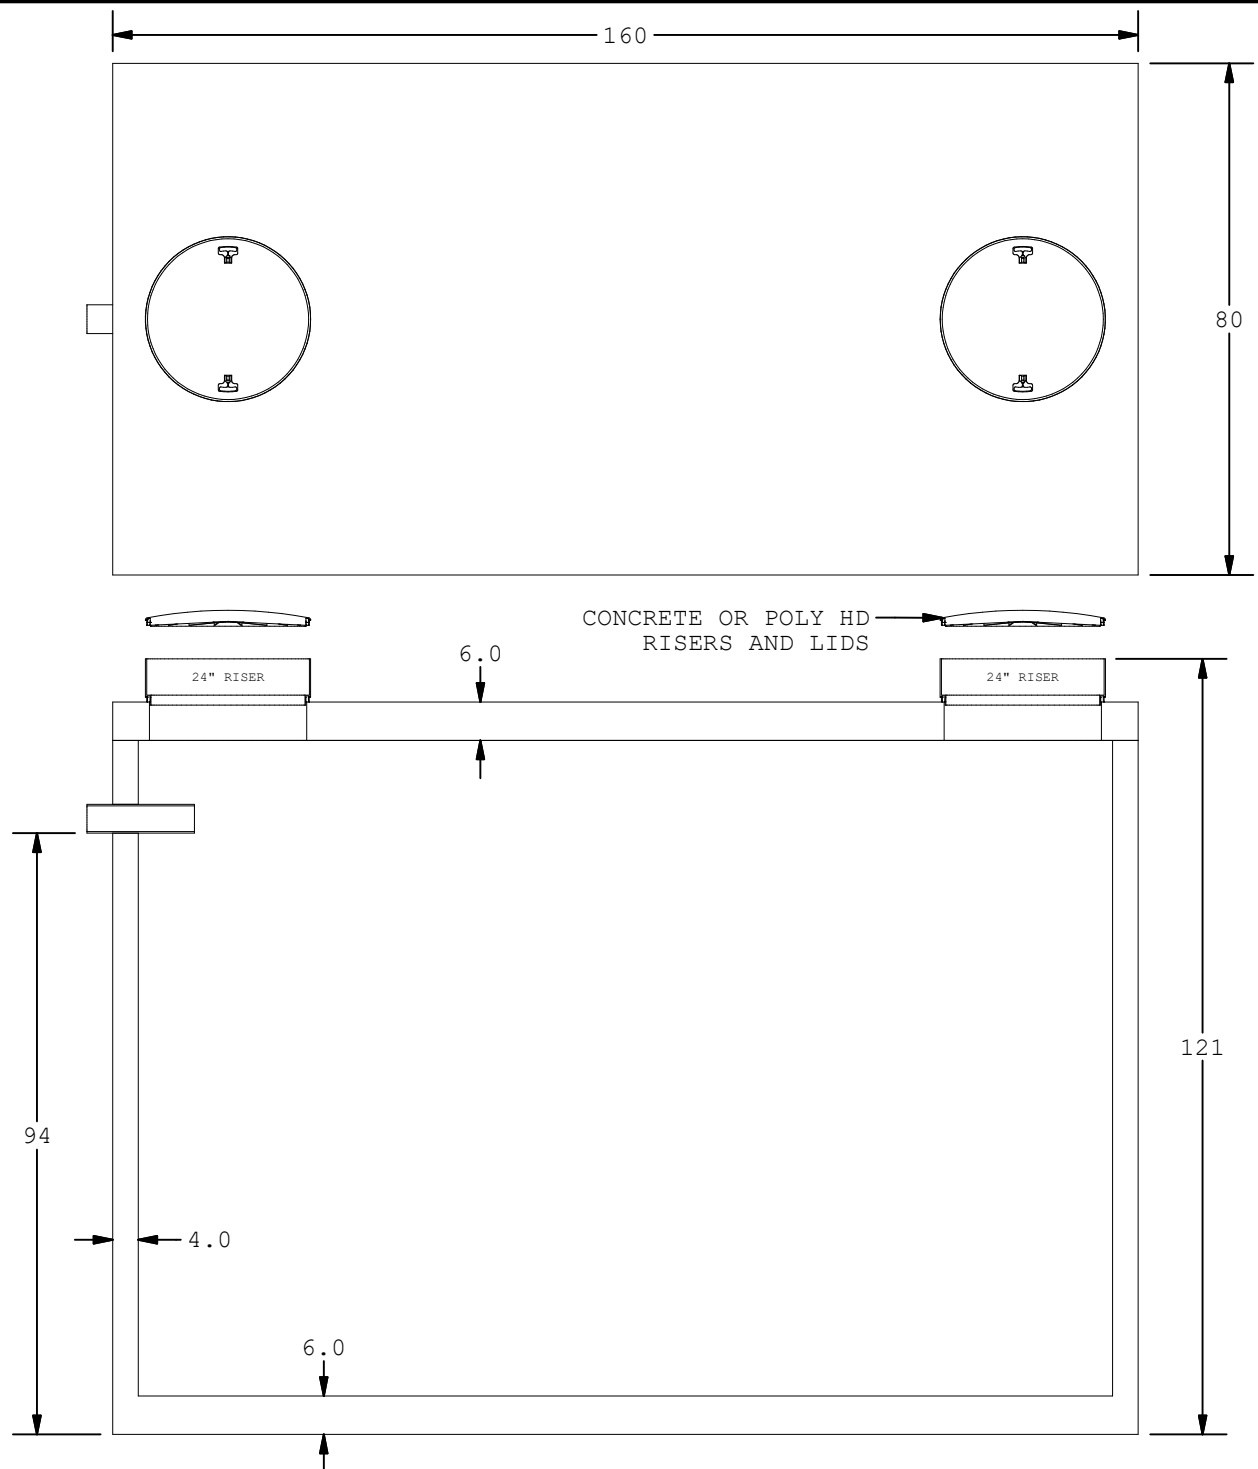

PART DESCRIPTION: 4250 GALLON CONCRETE HOLDING TANK	TOLERANCES UNLESS OTHERWISE SPECIFIED	REV #:	SCALE: 1 / 30	DATE: 4/14/2018	DRAWN BY: Israel Debro	SHEET #: 1 OF 1
	FRACTIONS   ANGLES ±1/2"   ±1°	DIMENSIONS ARE IN INCHES UNLESS OTHERWISE SPECIFIED		PART #:	HT-4250	